
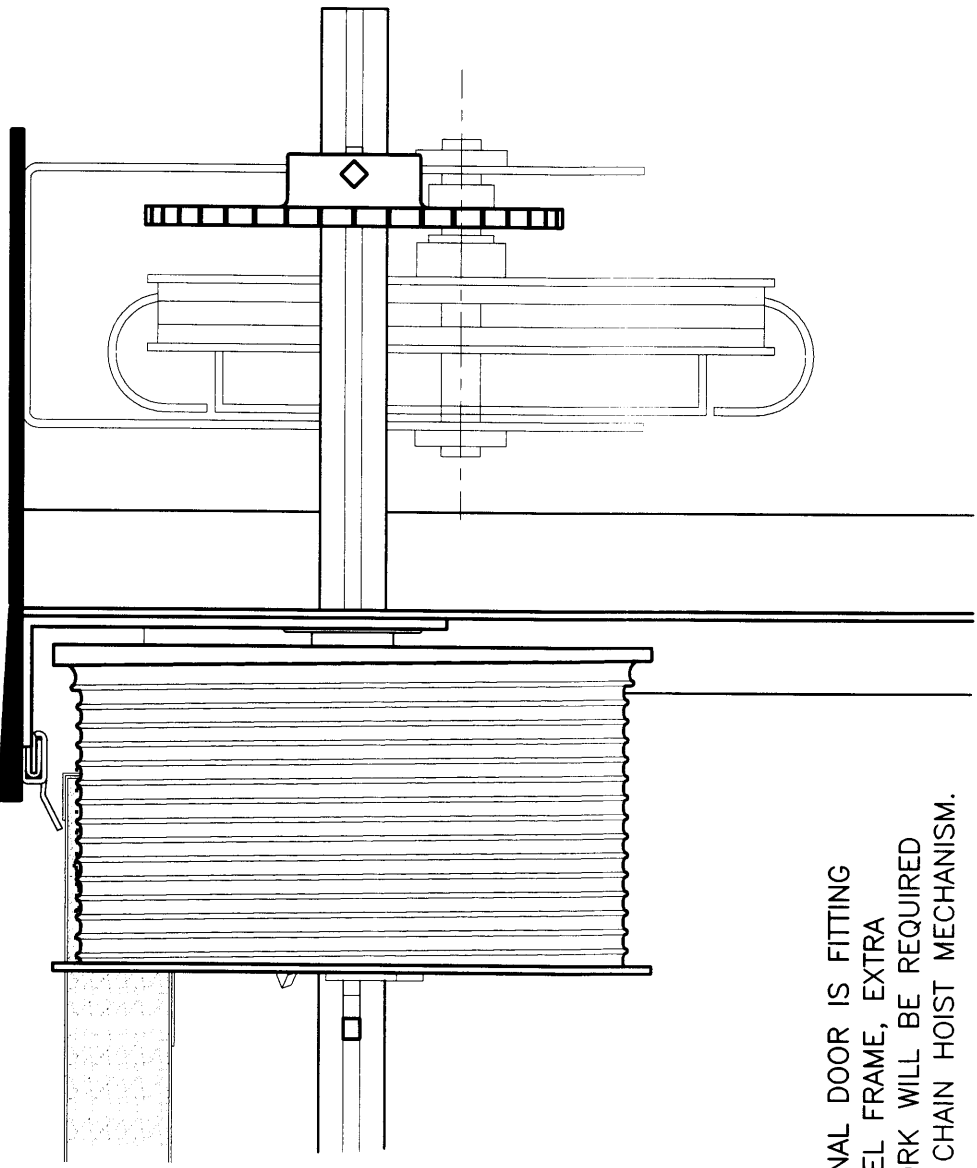
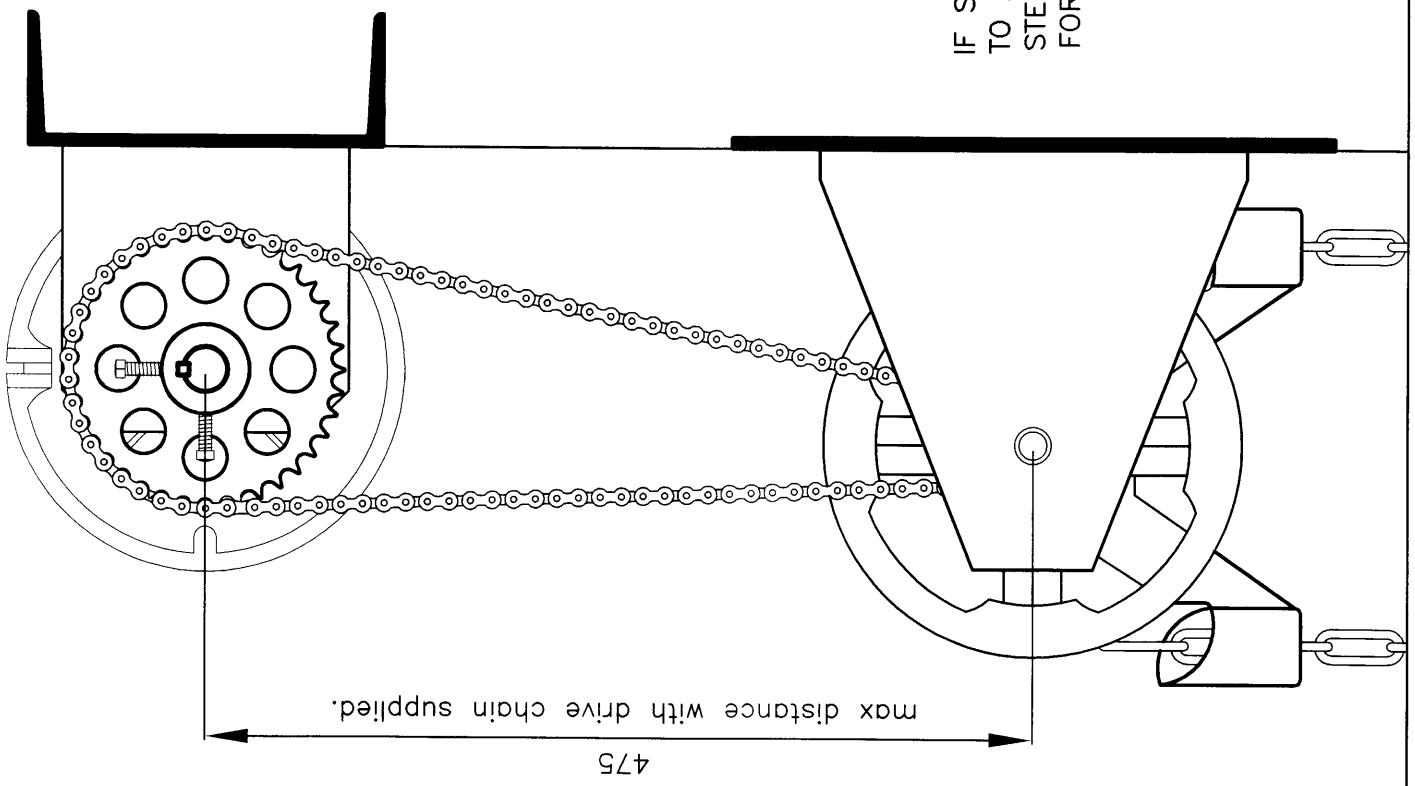


REVISIONS			DATE	APPROVED
ZONE	REV	DESCRIPTION		

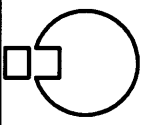

IF SECTIONAL DOOR IS FITTING TO A STEEL FRAME, EXTRA STEEL WORK WILL BE REQUIRED FOR THE CHAIN HOIST MECHANISM.

CLIENT / SITE		DESCRIPTION		REV	
		GEARED CHAIN HOIST SIDEROOM DETAIL		PN801000	
		SIZE	PART No	DWG No	REV
DWN BY:		801000		PN801000	
		DATE:		© Indupart 2001	

indupart